



GAMBAR KERJA RUMAH TINGGAL 1 LANTAI


Pemilik : Bpk/Ibu X

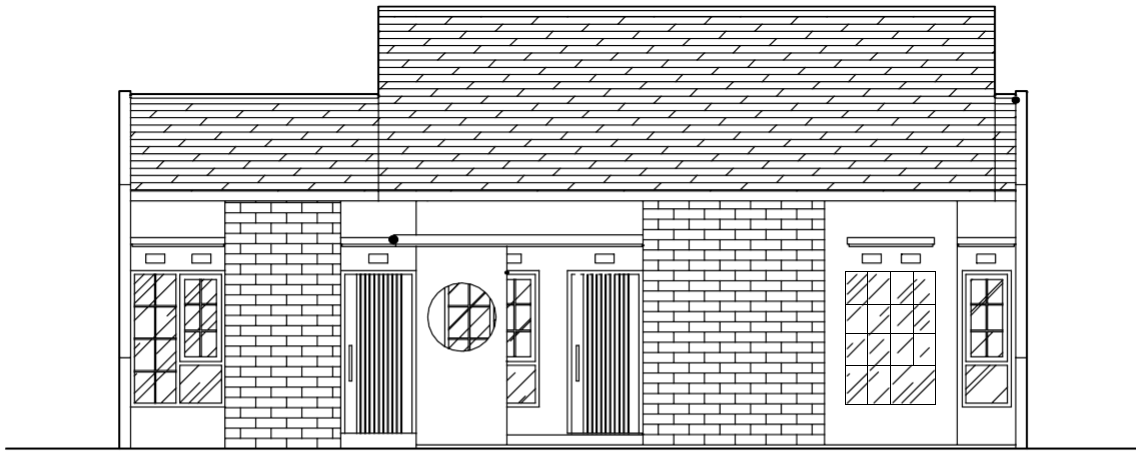




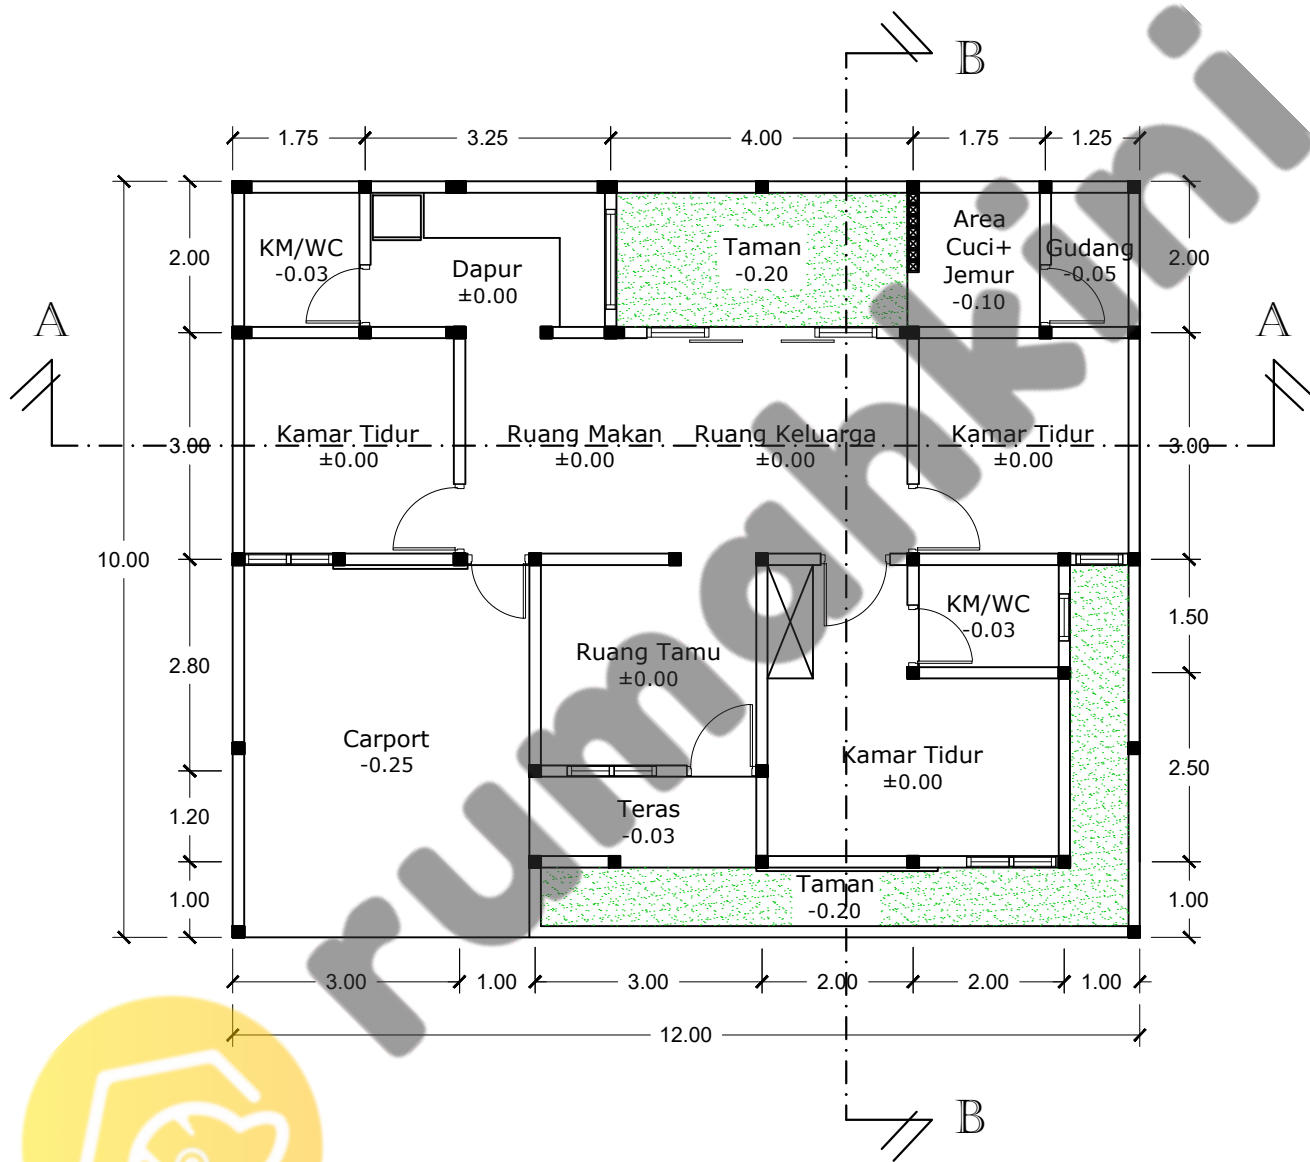


DENAH
Skala 1 : 100

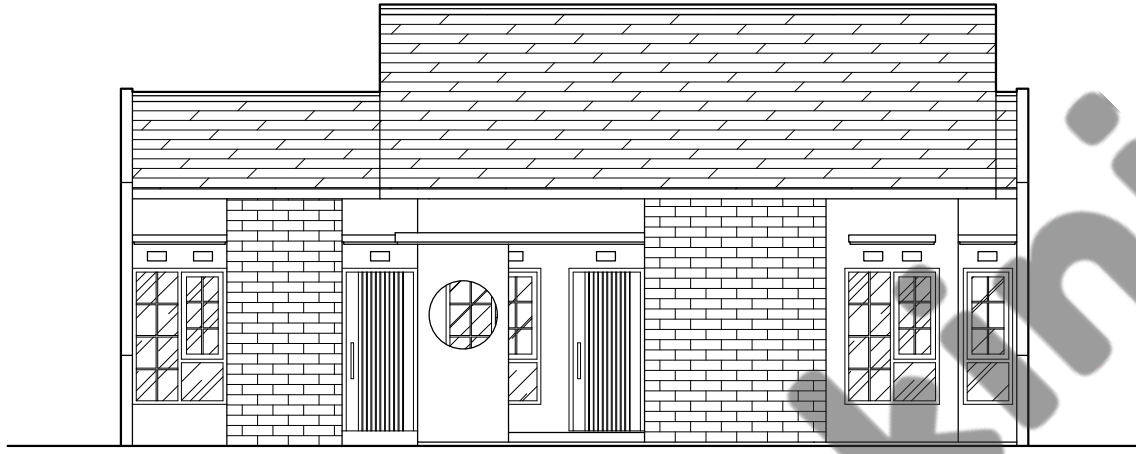


TAMPAK DEPAN

Skala 1 : 100

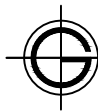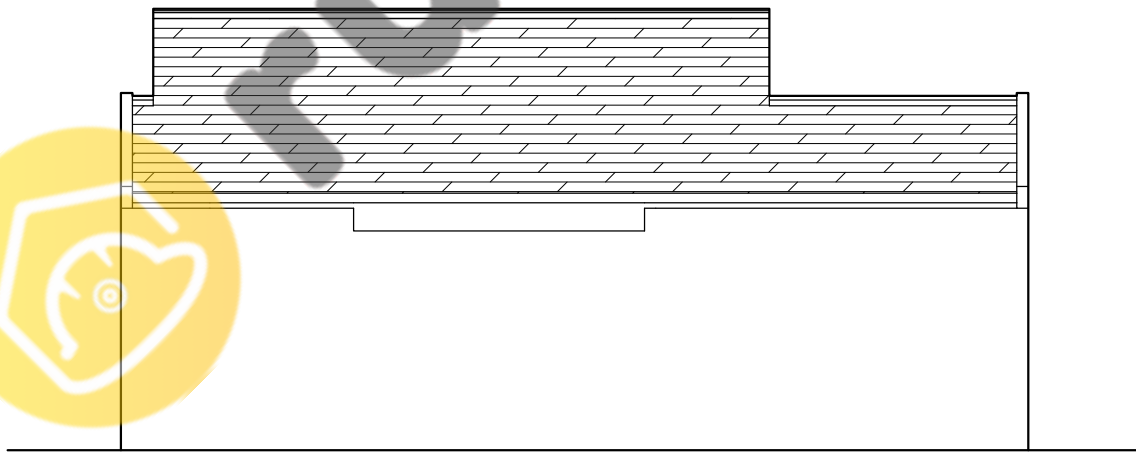


TAMPAK BELAKANG


Skala 1 : 100

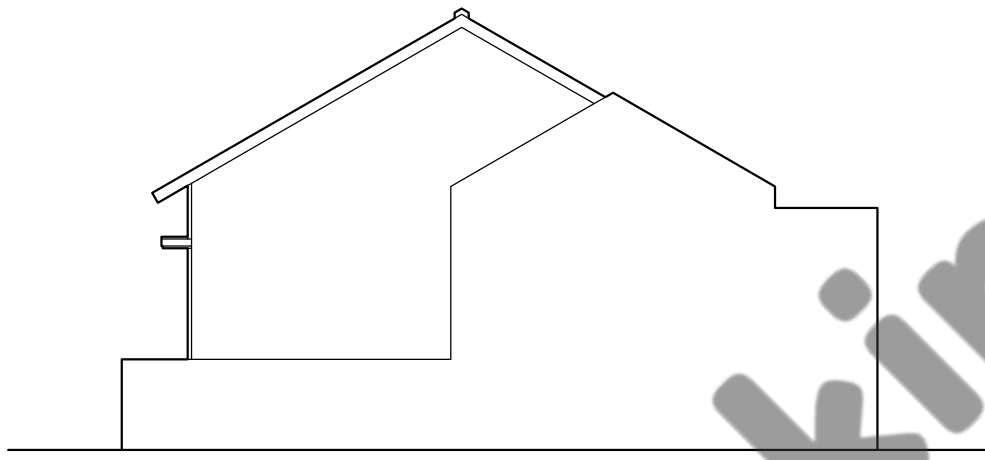


 **TAMPAK SAMPING KANAN**
Skala 1 : 100

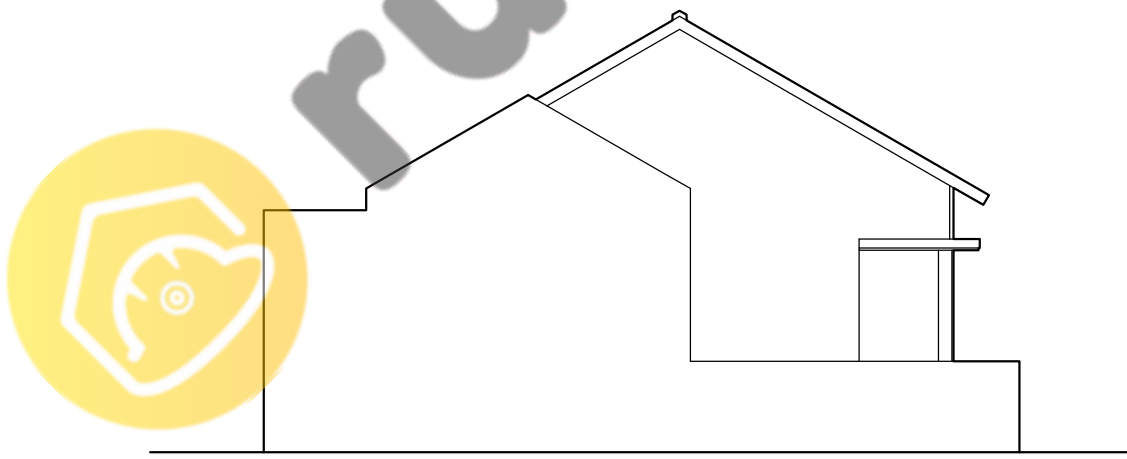


 **TAMPAK SAMPING KIRI**
Skala 1 : 100

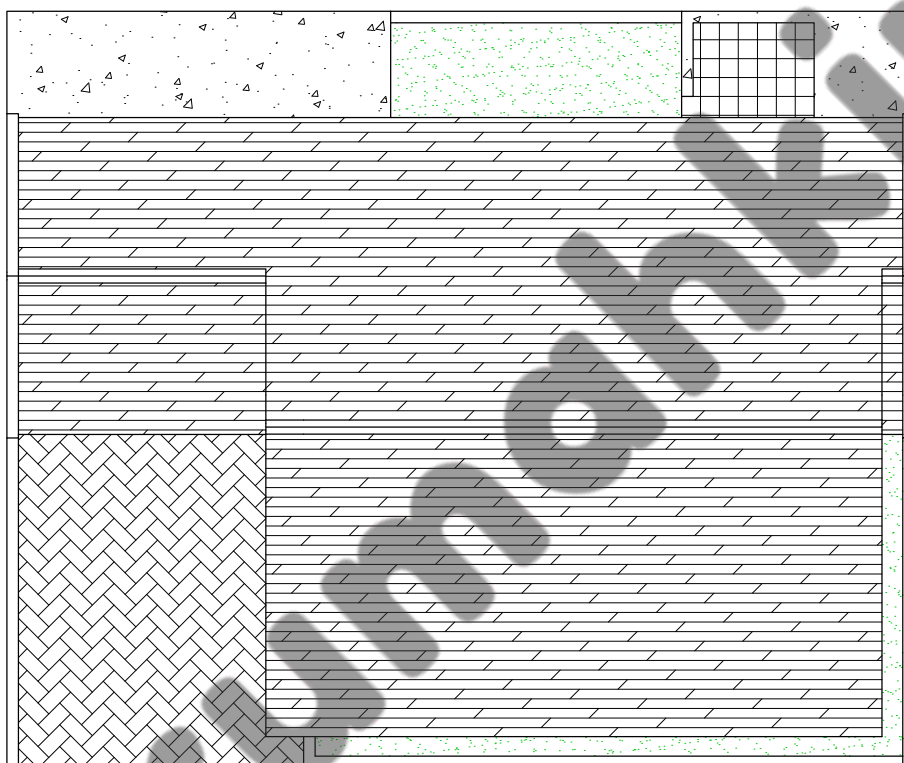

 **ATAP**
Skala 1 : 100

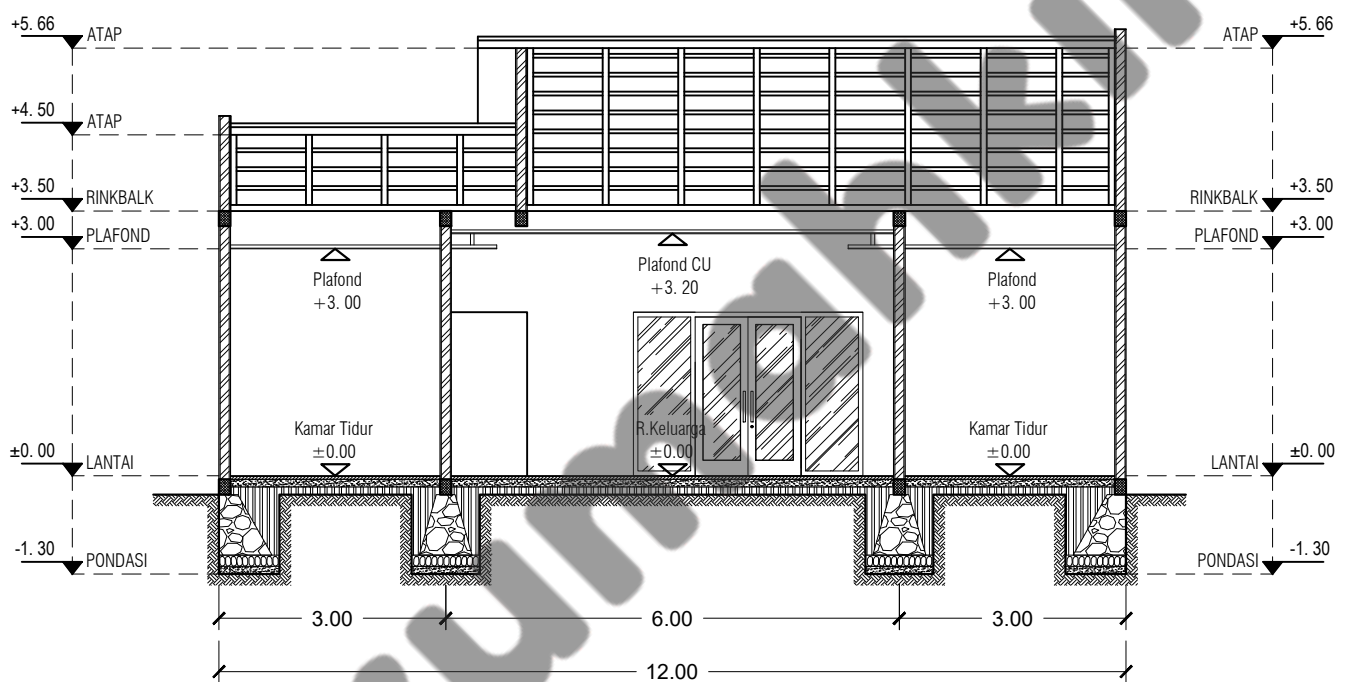

POTONGAN A-A
Skala 1 : 100

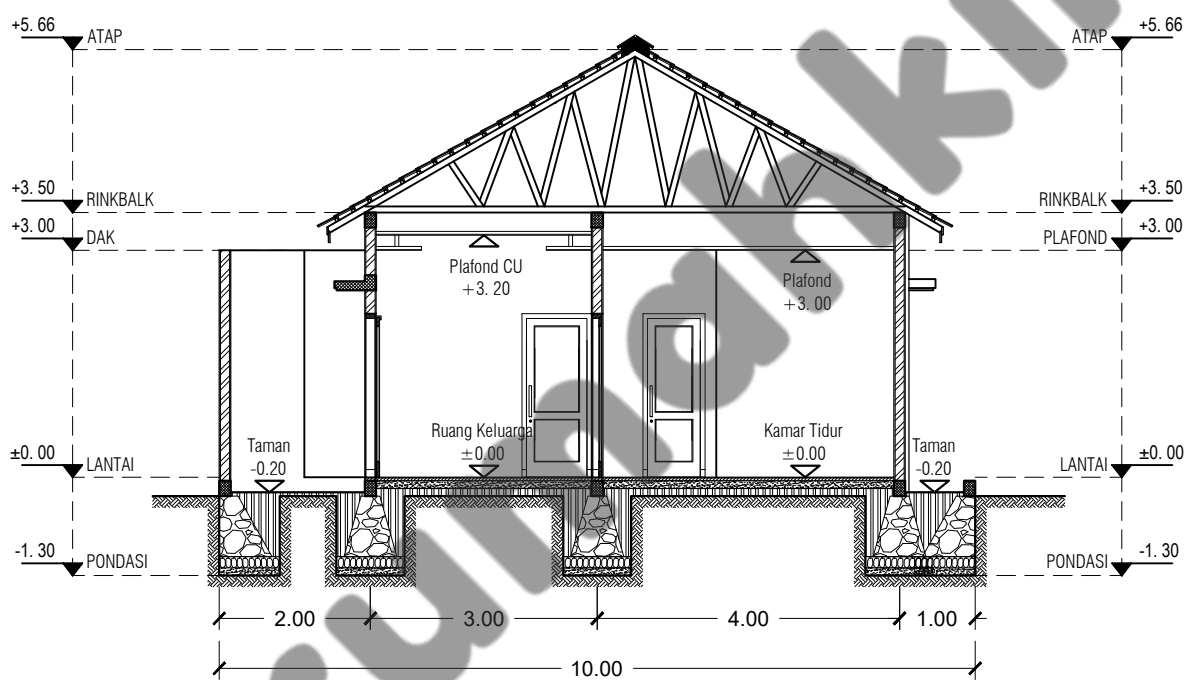

POTONGAN B-B
Skala 1 : 100